


Owner _____ Municipality _____

Address _____ Permit # _____

TYPICAL CROSS SECTION

FILL IN THE BLANKS

PITCH OF ROOF: _____

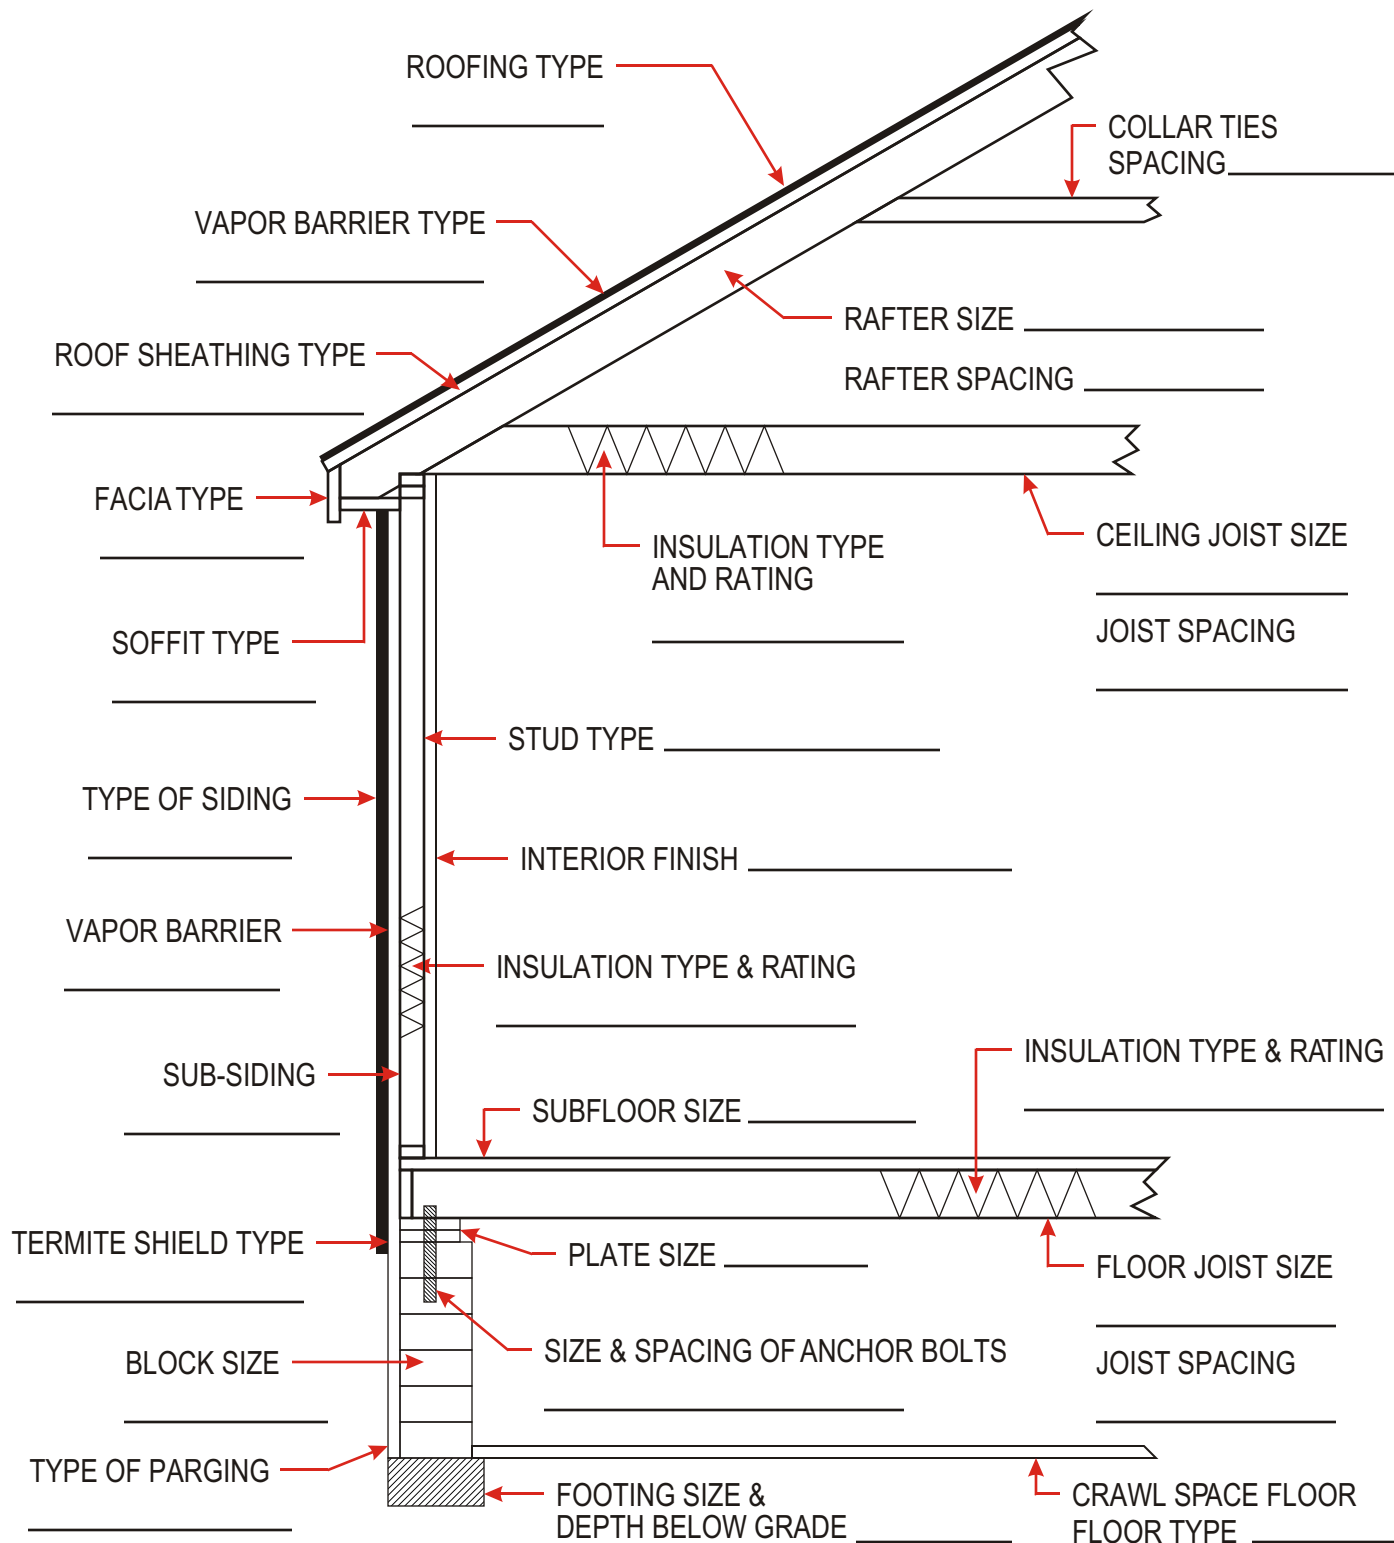


Owner _____ Municipality _____

Address _____ Permit # _____


SAMPLE CONSTRUCTION DRAWING - CONSTRUCTION DETAILS

SAMPLE - OPEN PORCH ON REAR OF HOUSE


SCALE: 1/2" = 1 FT.

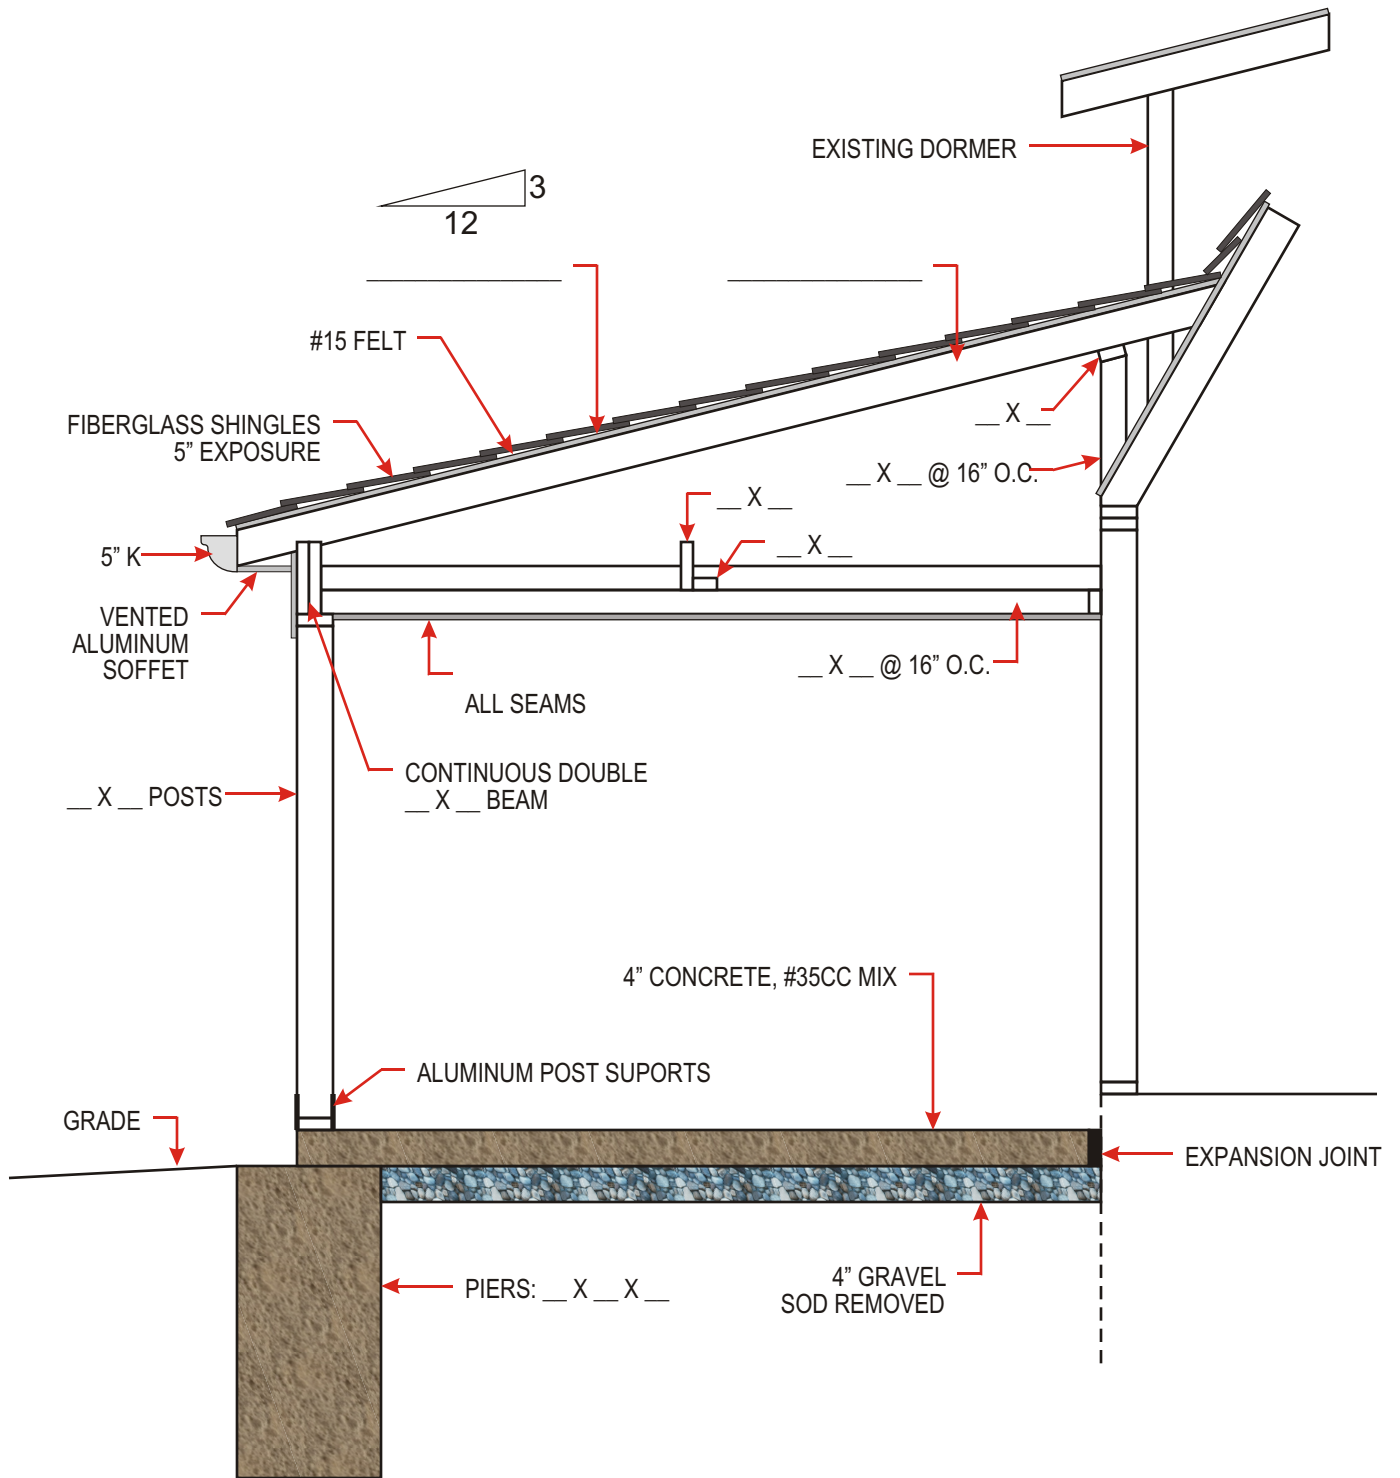

SAMPLE CONSTRUCTION DRAWING - CONTINUED

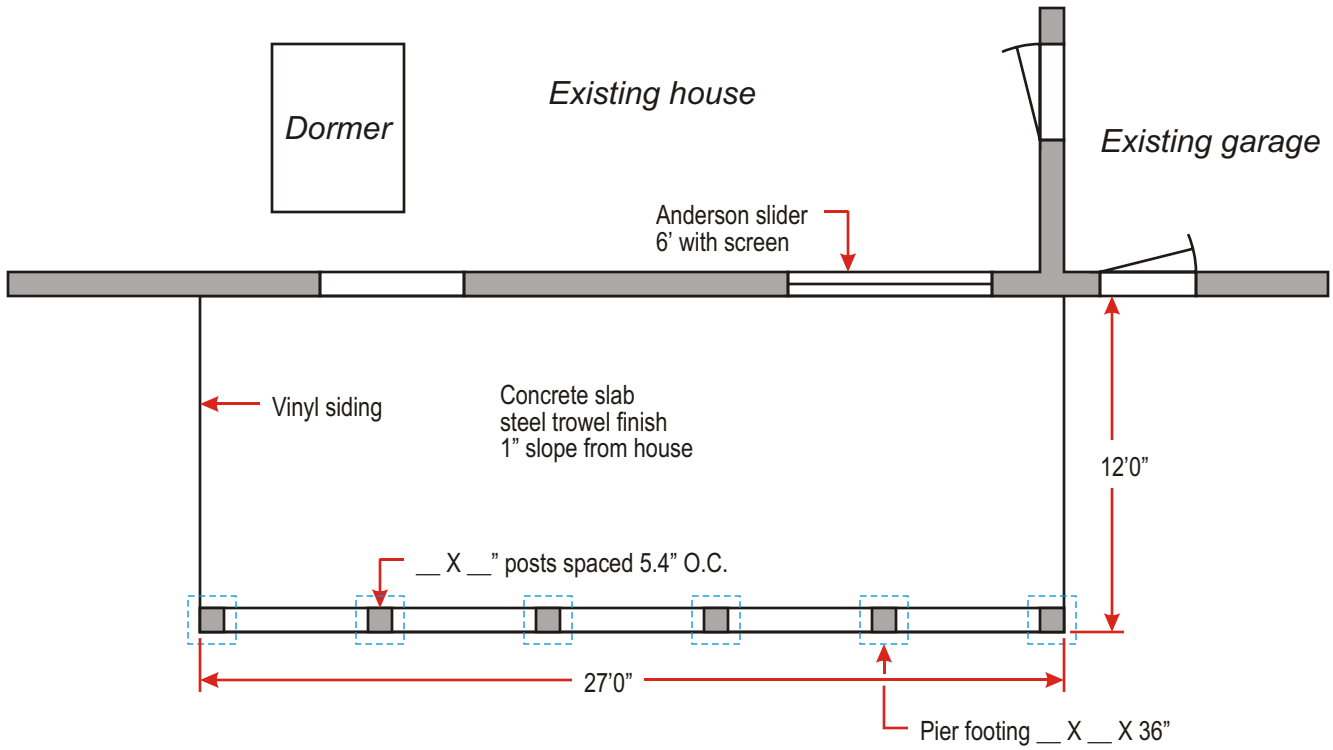

Floor Plan

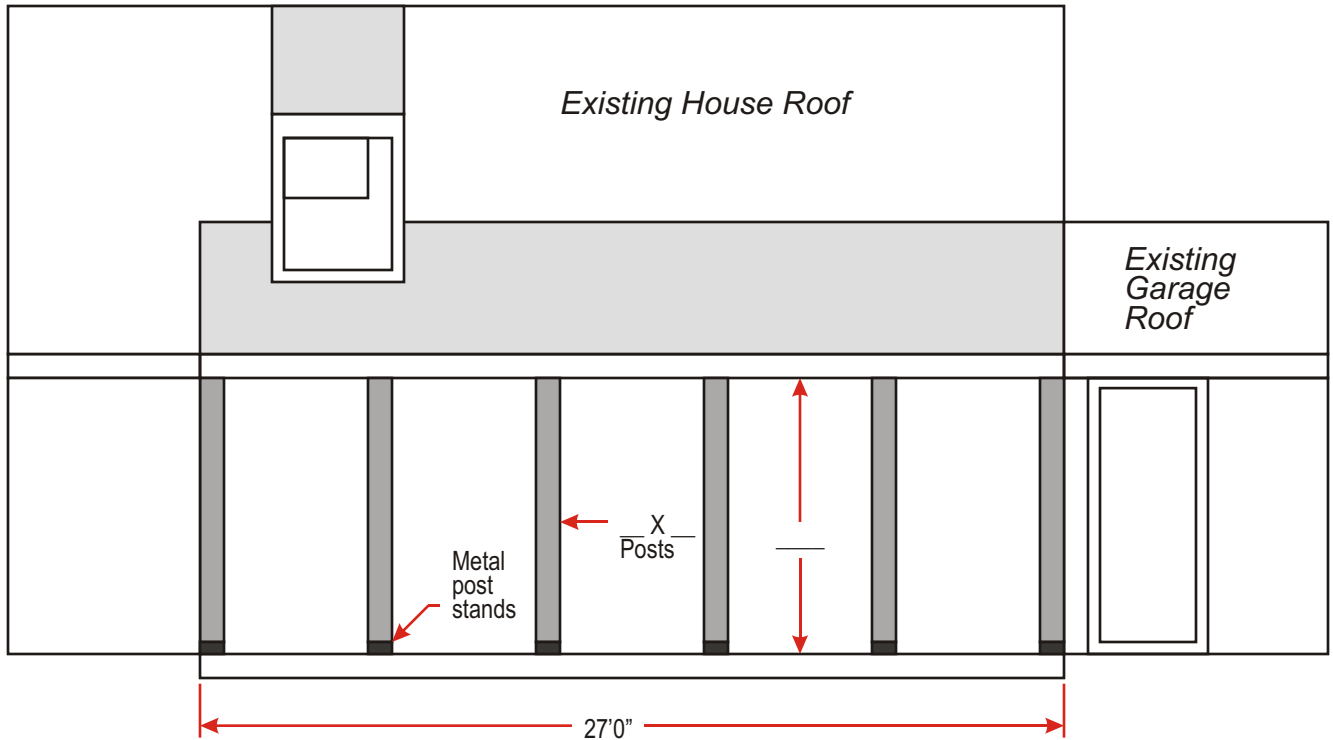

View of Porch from Back Yard